

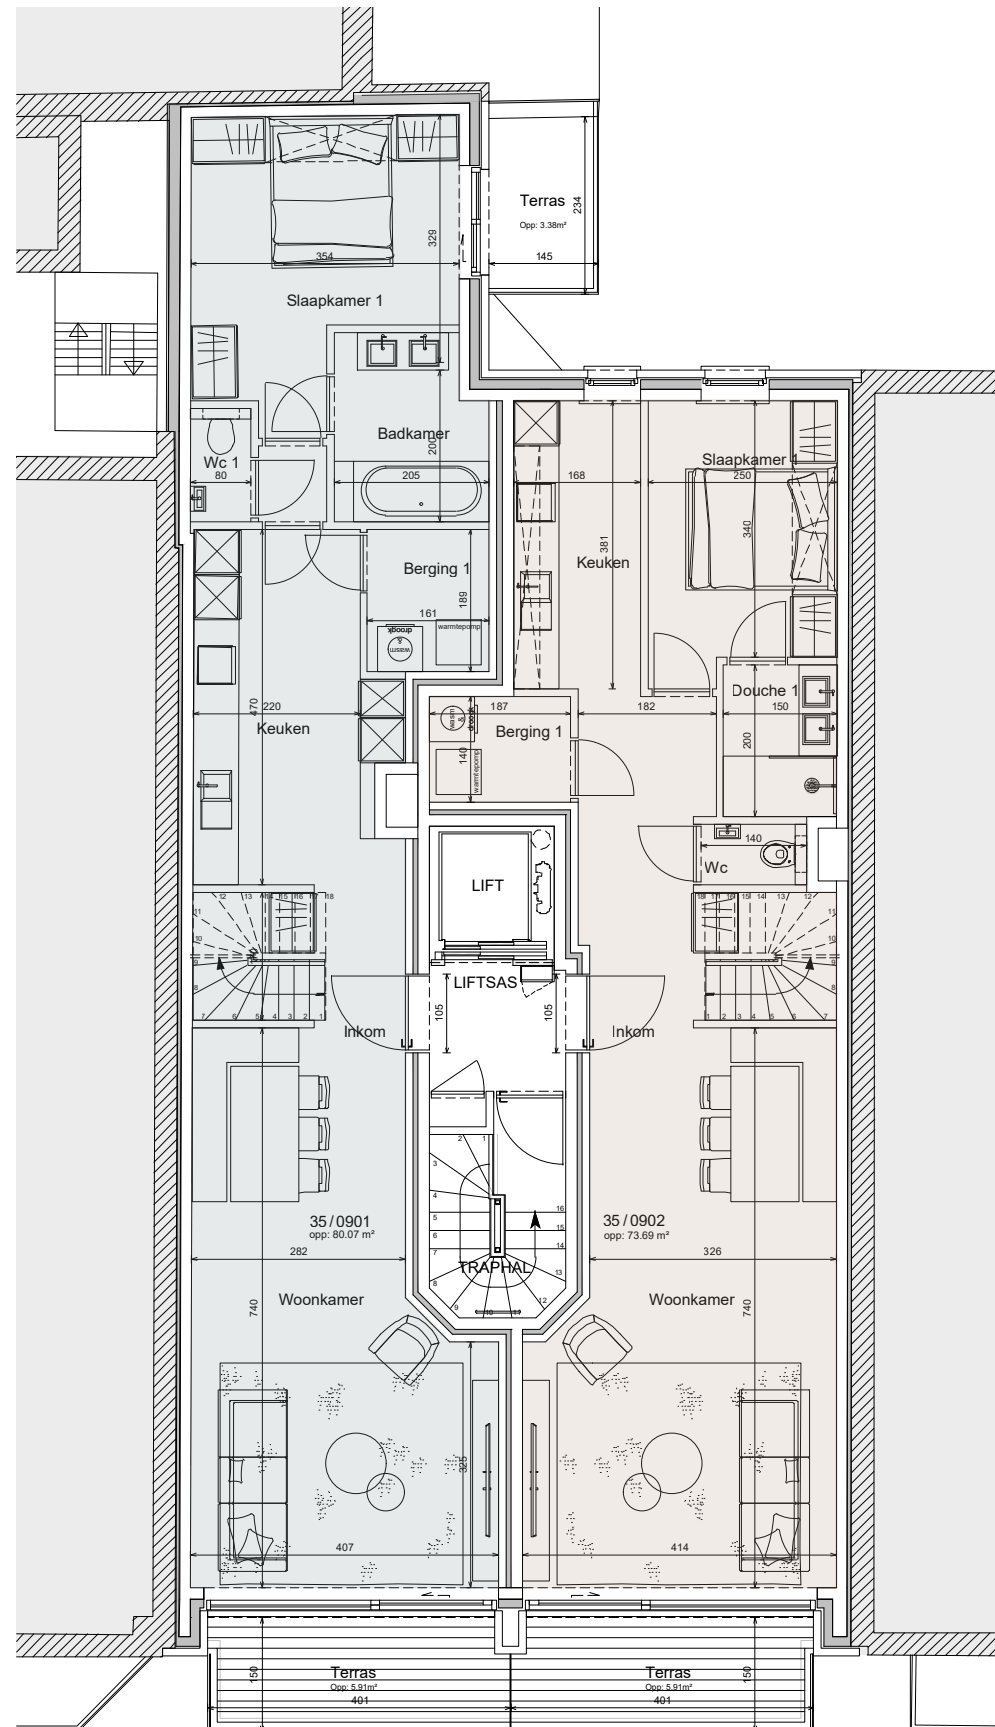


DAKVERDIEPING
SCHAAL 1/100

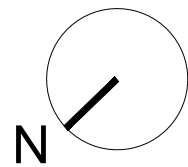

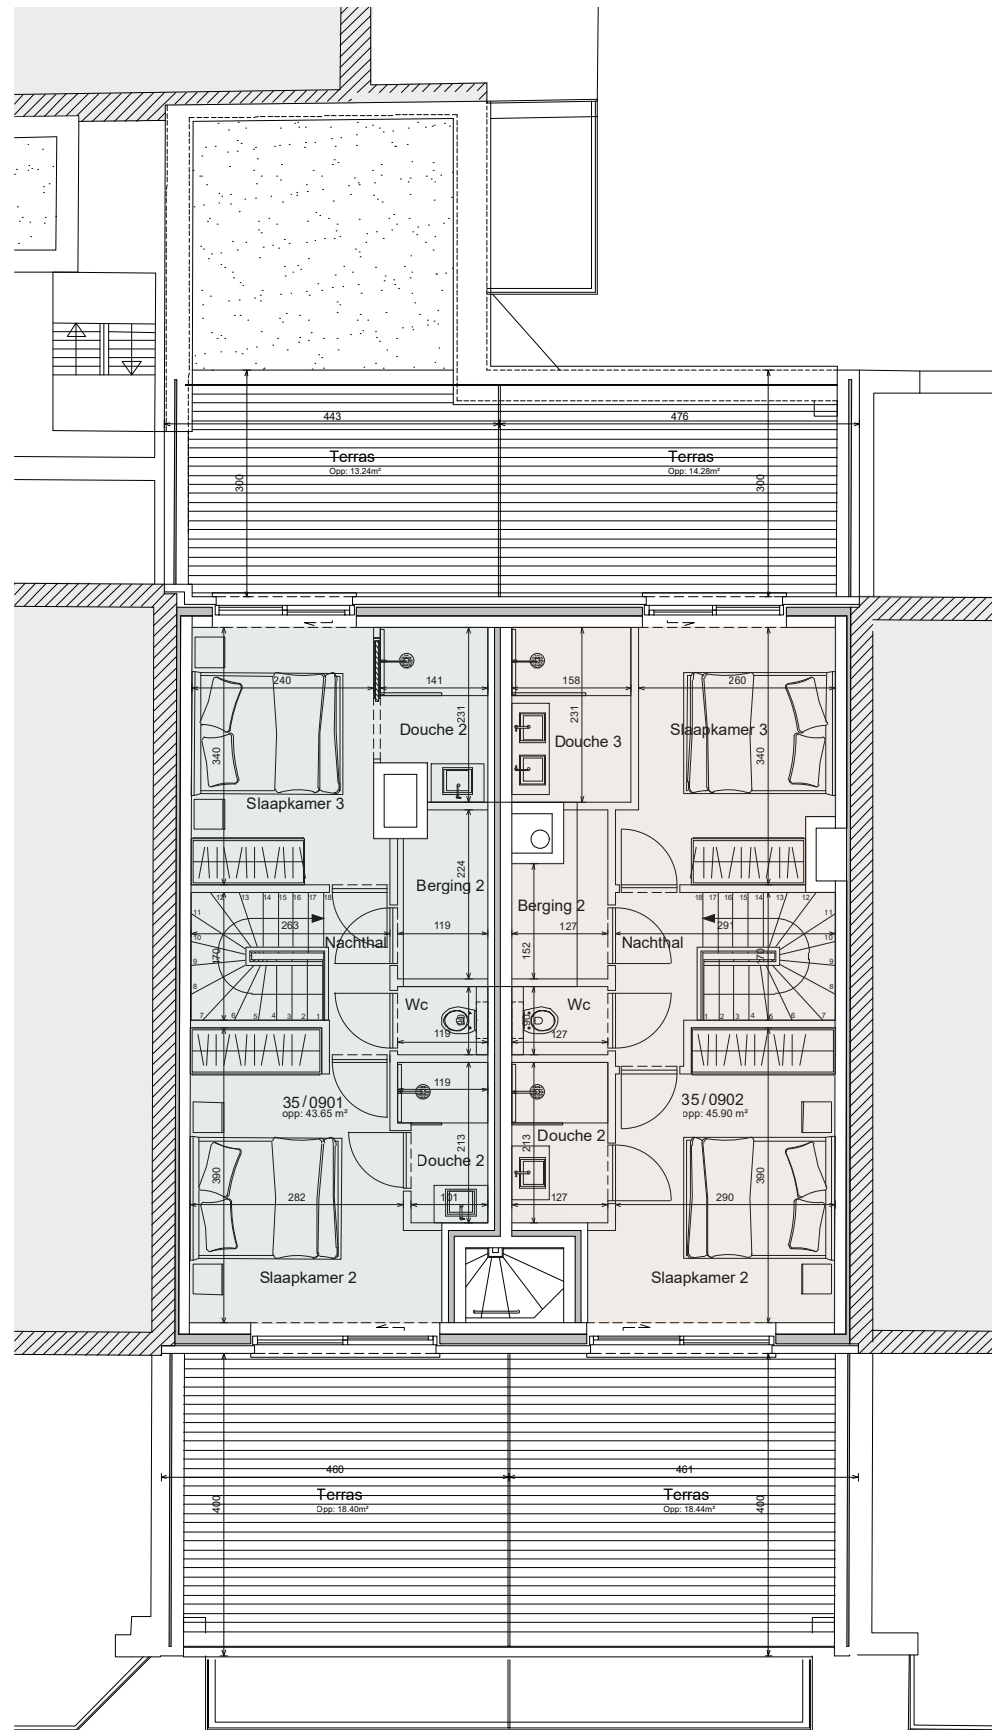

DUPLEX
SCHAAL 1/100