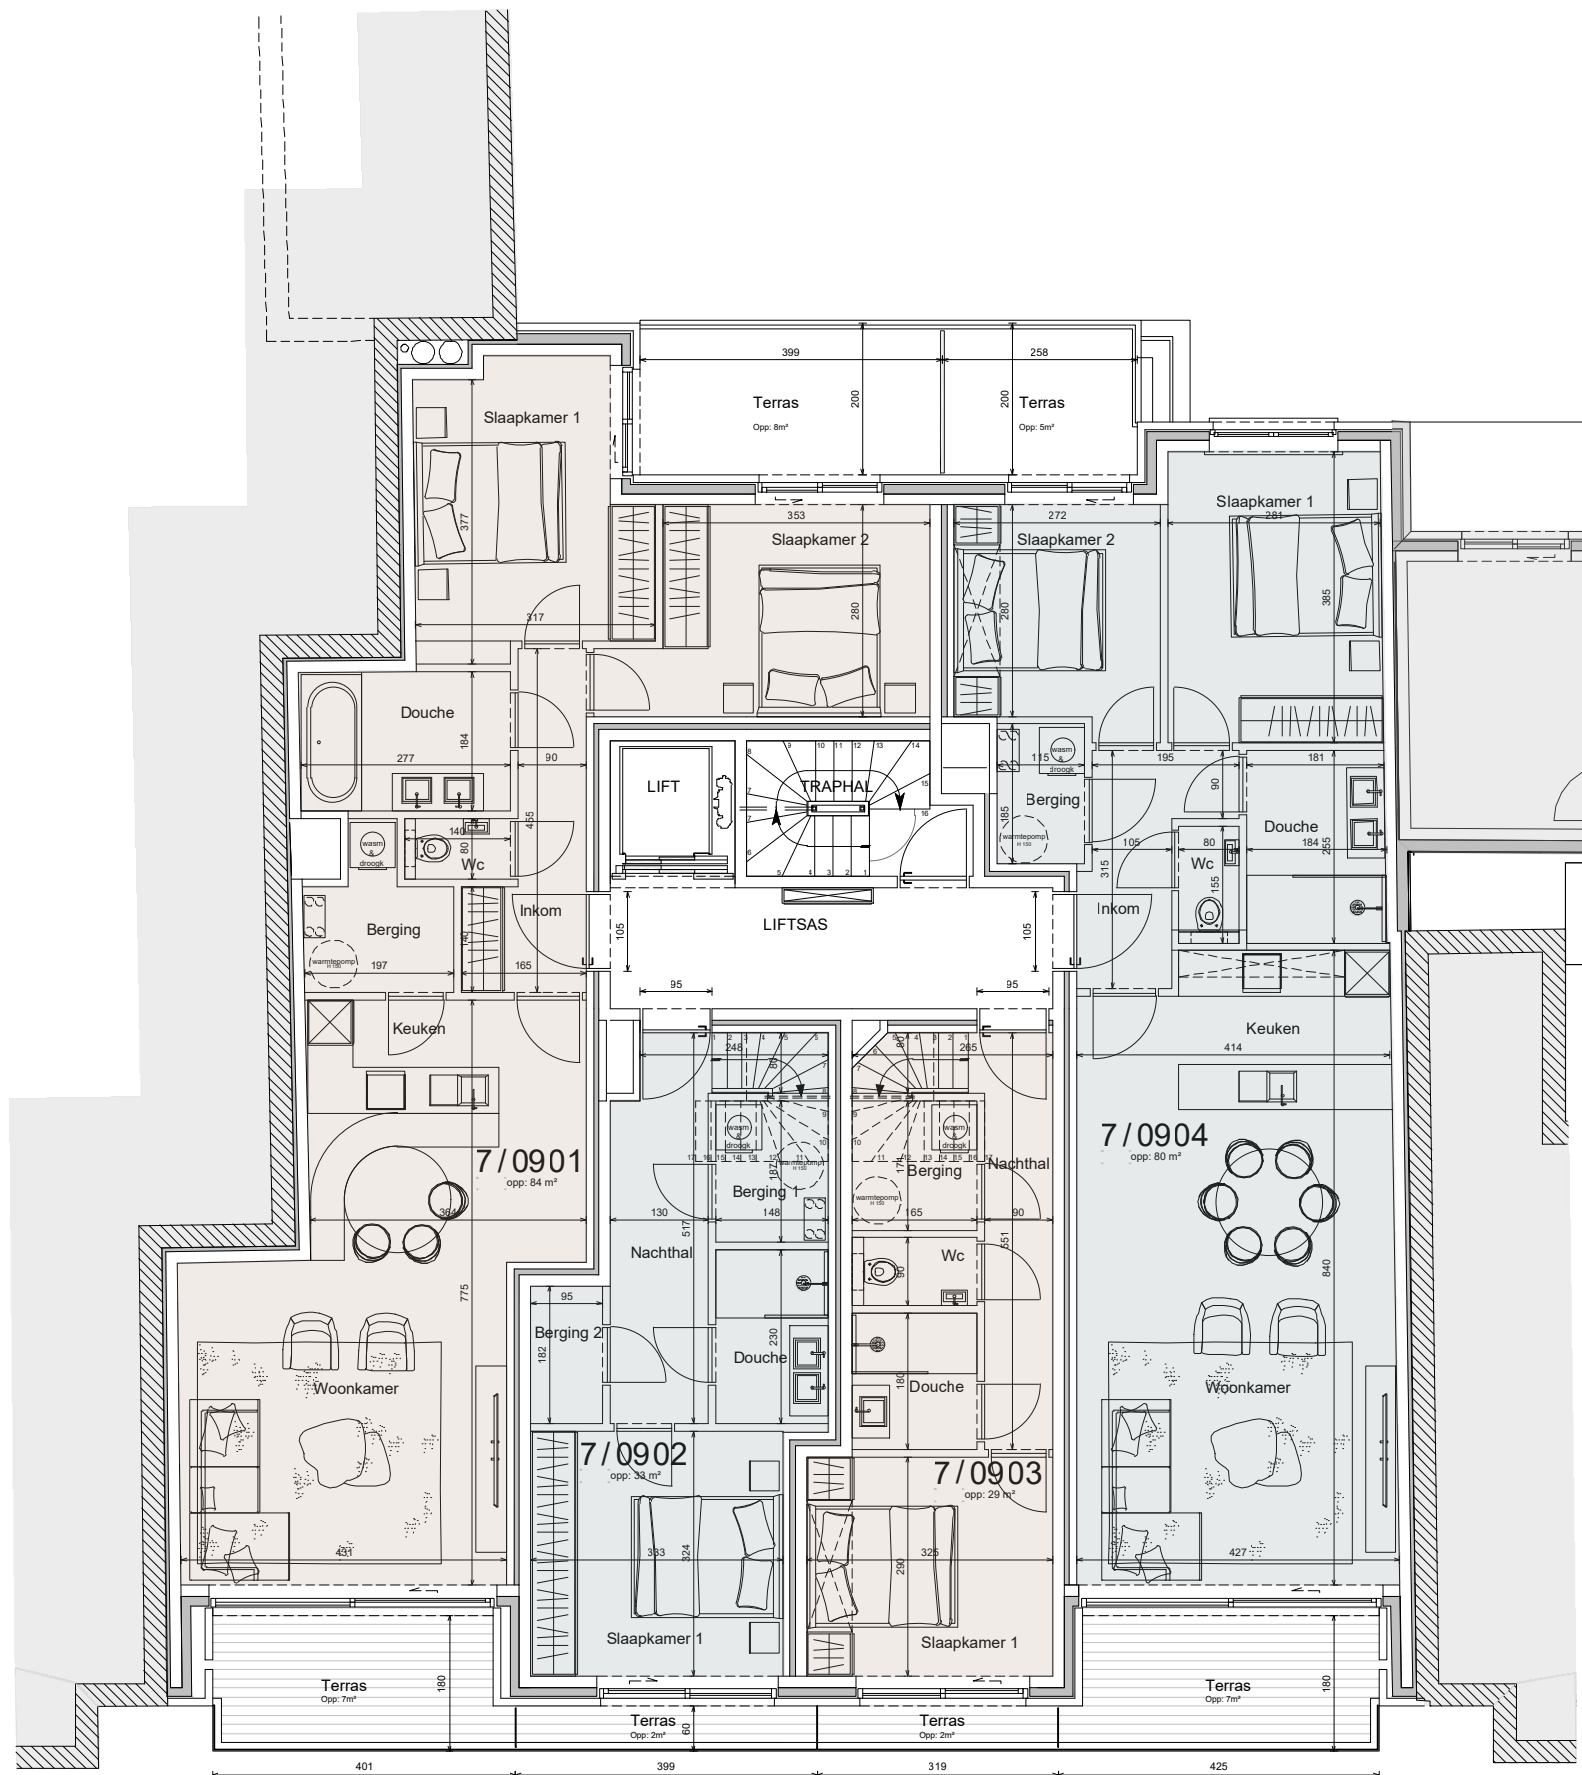


DAKVERDIEPING
SCHAAL 1/100