
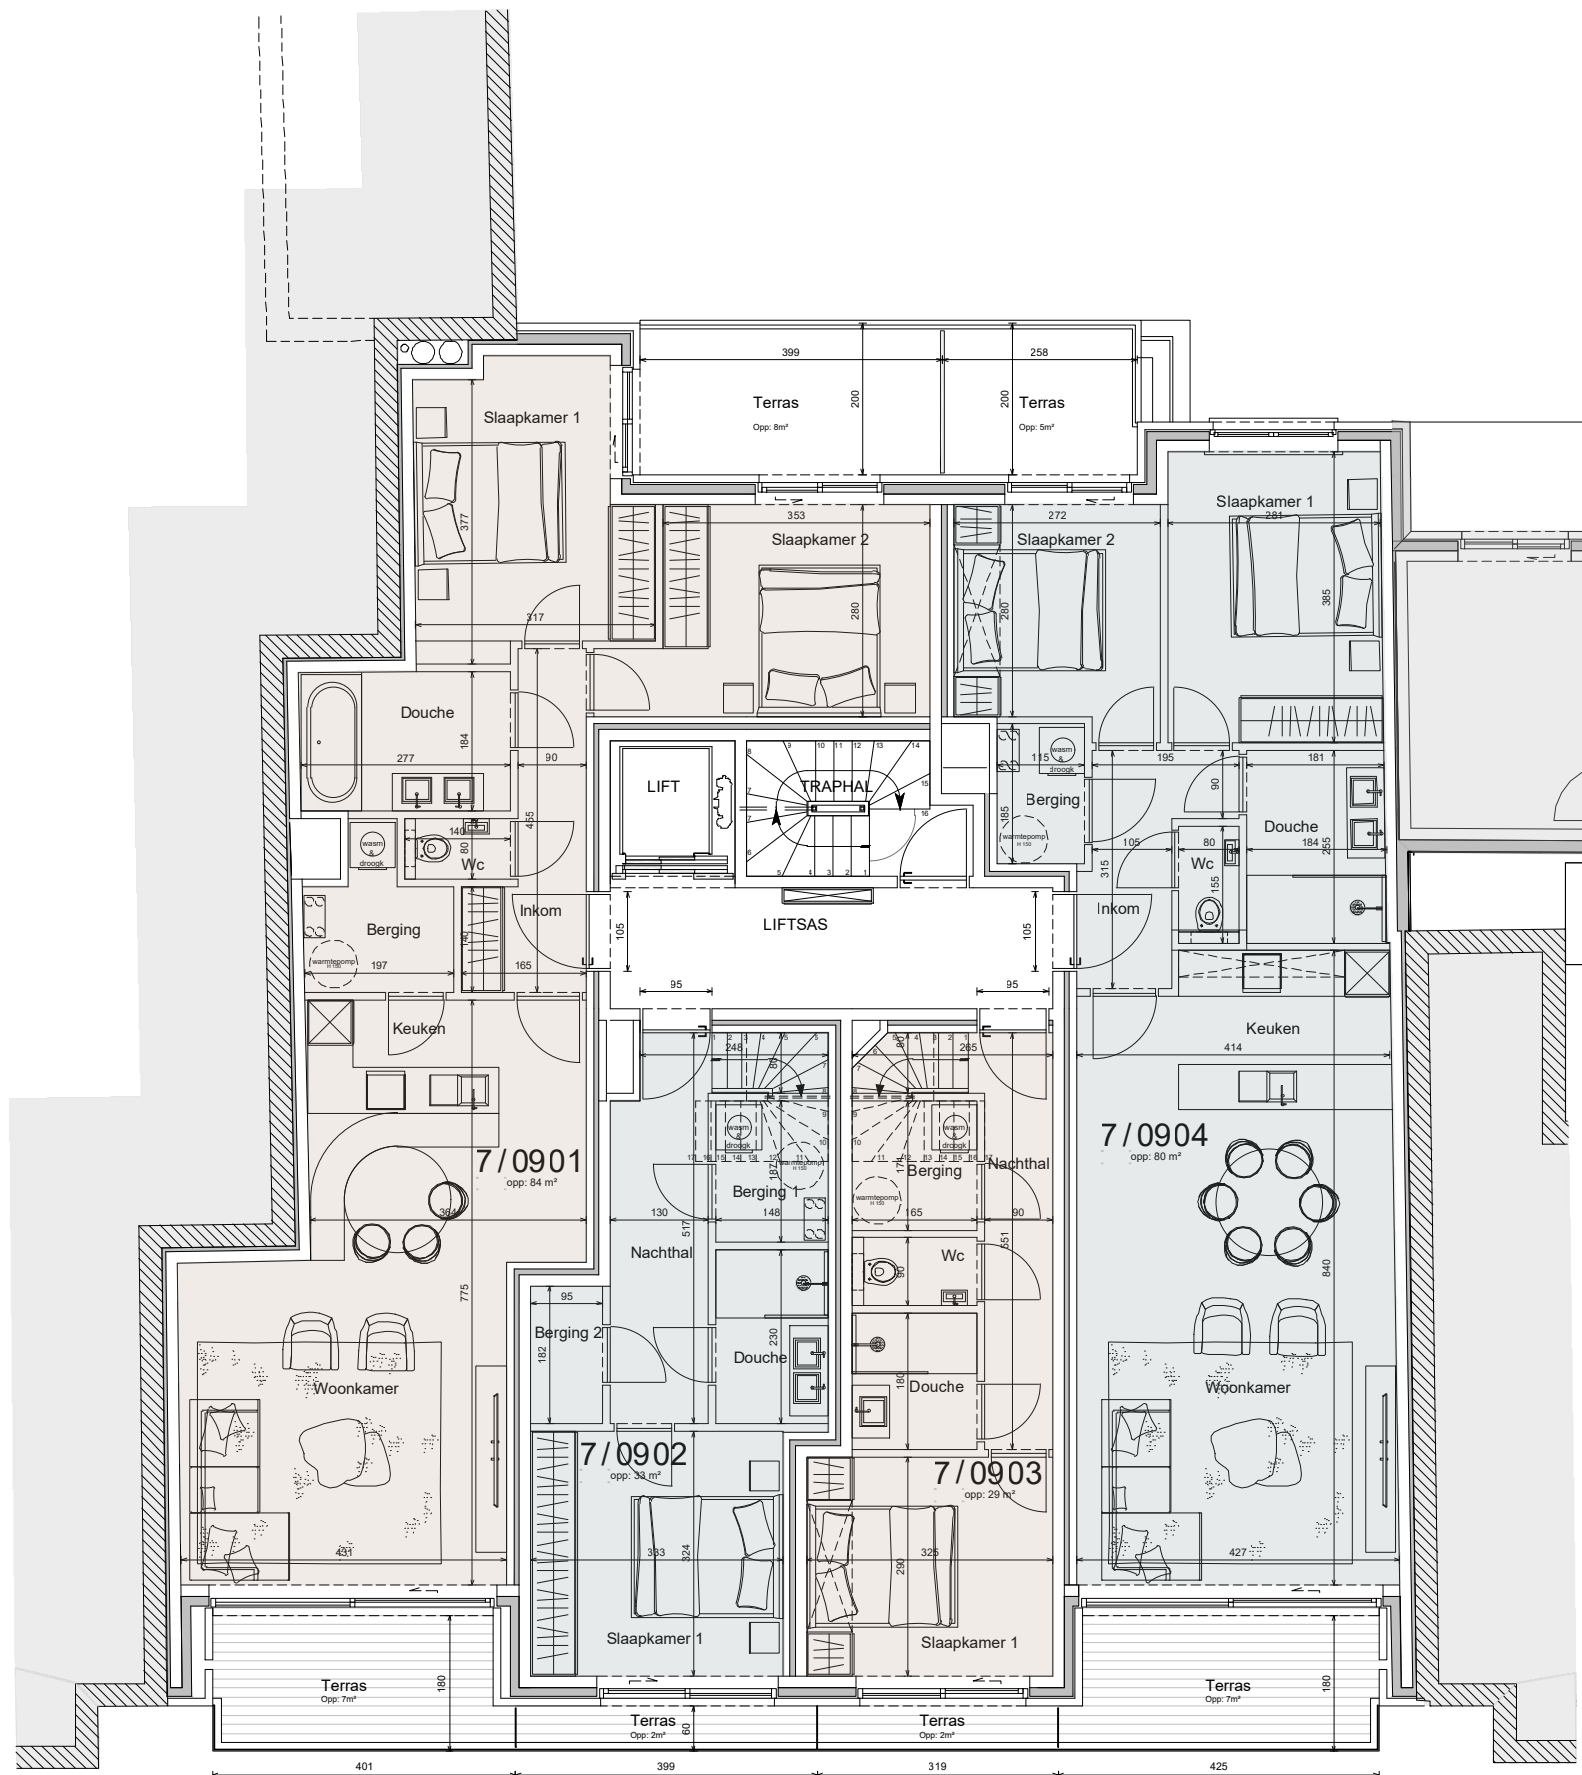
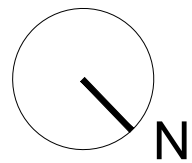


DAKVERDIEPING
SCHAAL 1/100

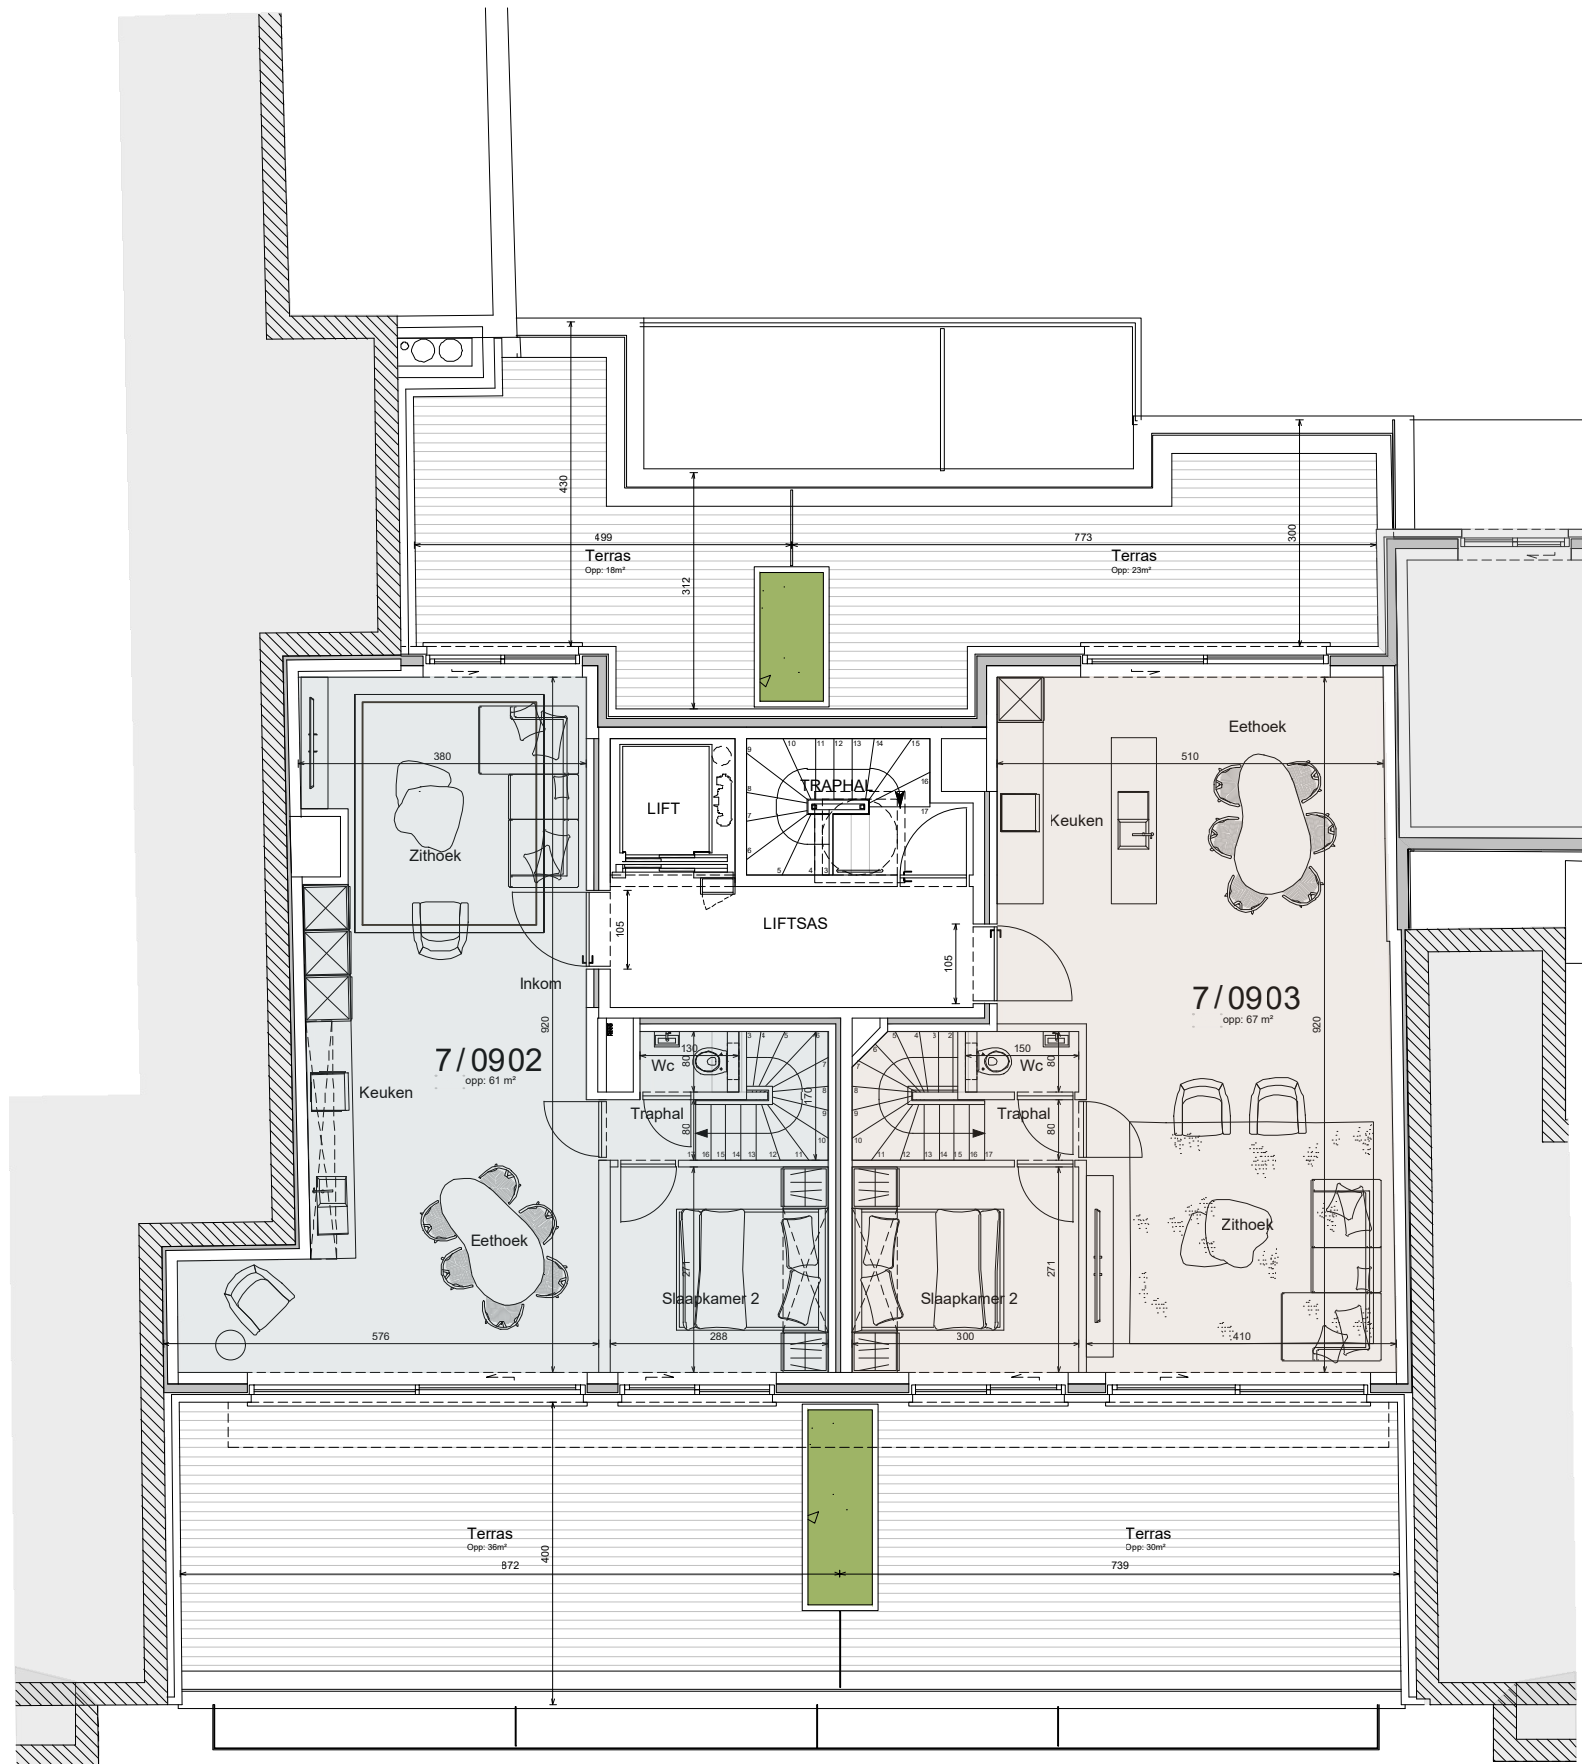

DUPLEX
SCHAAL 1/100